


Station	Station	Station	Station	Station	Station	Station	Station	Station	Station	Station	Station	Station	Station	Station	Station	Station	Station	Station	Station	Station	Station	Station	Station	Station	Station	Station	Station	Station	Station	Station	Station	Station	Station	Station	Station	Station	Station	Station	Station															
800,00	820,00	840,00	860,00	880,00	900,00	920,00	940,00	960,00	980,00	0,00	20,00	40,00	60,00	80,00	100,00	120,00	140,00	160,00	180,00	195,17	200,00	220,00	240,00	260,00	280,00	300,00	320,00	340,00	360,00	380,00	400,00	420,00	440,00	460,00	480,00	500,00	520,00	540,00	560,00	580,00	600,00	620,00	640,00	660,00	680,00	700,00	720,00	740,00	760,00	780,00	800,00			
375,52	375,38	375,24	375,10	374,96	374,82	374,68	374,54	374,41	374,27	374,13	373,99	373,85	373,70	373,55	373,40	373,24	373,07	372,89	372,71	372,60	372,52	372,33	372,13	371,92	371,71	371,49	371,26	371,03	370,79	370,55	370,34	370,12	369,91	369,70	369,50	369,38	369,31	369,12	388,93	388,75	388,58	388,42	388,25	388,10	388,08	367,95	367,80	367,75	367,64	367,49	367,33	367,17	367,00	366,83
800,00	820,00	840,00	860,00	880,00	900,00	920,00	940,00	960,00	980,00	0,00	20,00	40,00	60,00	80,00	100,00	120,00	140,00	160,00	180,00	195,17	200,00	220,00	240,00	260,00	280,00	300,00	320,00	340,00	360,00	380,00	400,00	420,00	440,00	460,00	480,00	500,00	520,00	540,00	560,00	580,00	600,00	620,00	640,00	660,00	680,00	700,00	720,00	740,00	760,00	780,00	800,00			
375,52	375,38	375,24	375,10	374,96	374,82	374,68	374,54	374,41	374,27	374,13	373,99	373,85	373,70	373,55	373,40	373,24	373,07	372,89	372,71	372,60	372,52	372,33	372,13	371,92	371,71	371,49	371,26	371,03	370,79	370,55	370,34	370,12	369,91	369,70	369,50	369,38	369,31	369,12	388,93	388,75	388,58	388,42	388,25	388,10	388,08	367,95	367,80	367,75	367,64	367,49	367,33	367,17	367,00	366,83

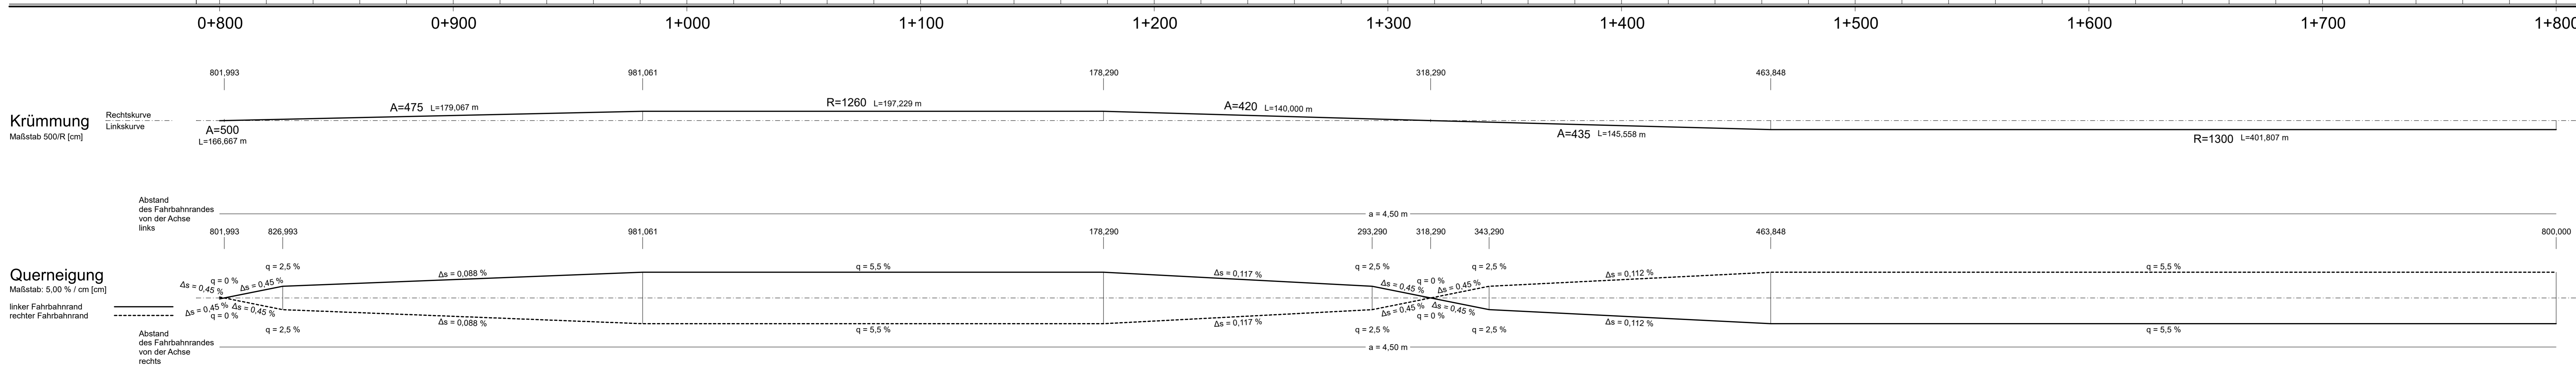

Nr.	Art der Änderung	Datum	Zeichen

Lagesystem: DHDN 90, GK4 (Lagestatus 120) Stand Kataster 2020
 Höhensystem: DHHN 12 (Höhenstatus 100) Bestandsvermessung 2017

FESTSTELLUNGSENTWURF

Die Autobahn GmbH des Bundes
 Unterlage / Blatt-Nr.: 6.2/2
 Straßen / Abschn.-Nr. / Station: A 94/6600,105-B 12/1400/8,190
 Höhenplan RF München Bau-km 0+600,000 - 1+600,000
 Maßstab: 1:1000/100
 A 94 München - Pocking (A 3)
 4-streifiger Neubau der A 94
 zwischen Markt und Simbach-West
 von Bau-km: 0+105,000 - 13+290,000

Aufgestellt: 15.12.2022
 Niederlassung Südbayern
 Außenstelle Deggendorf
 Pritscher, Leiter der Außenstelle